


STONE CAST INC.

2300 KARBACH "B" HOUSTON TX 77092


Office: 713-683-6780 * Fax: 713-683-6749 * www.houstonstonecast.com

STRAIGHT SHAFT 20" FULL COLUMN

SCALE 3/4" = 1' 0"

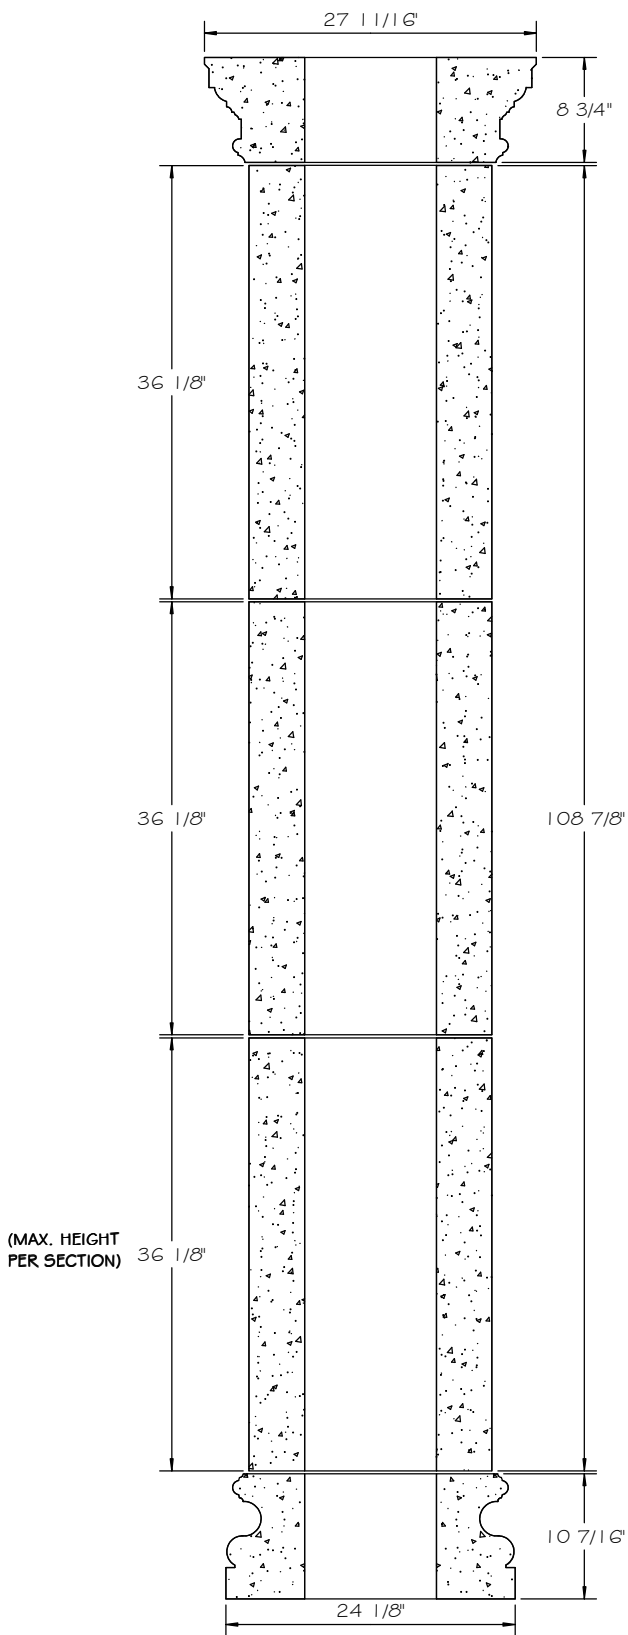

SECTION

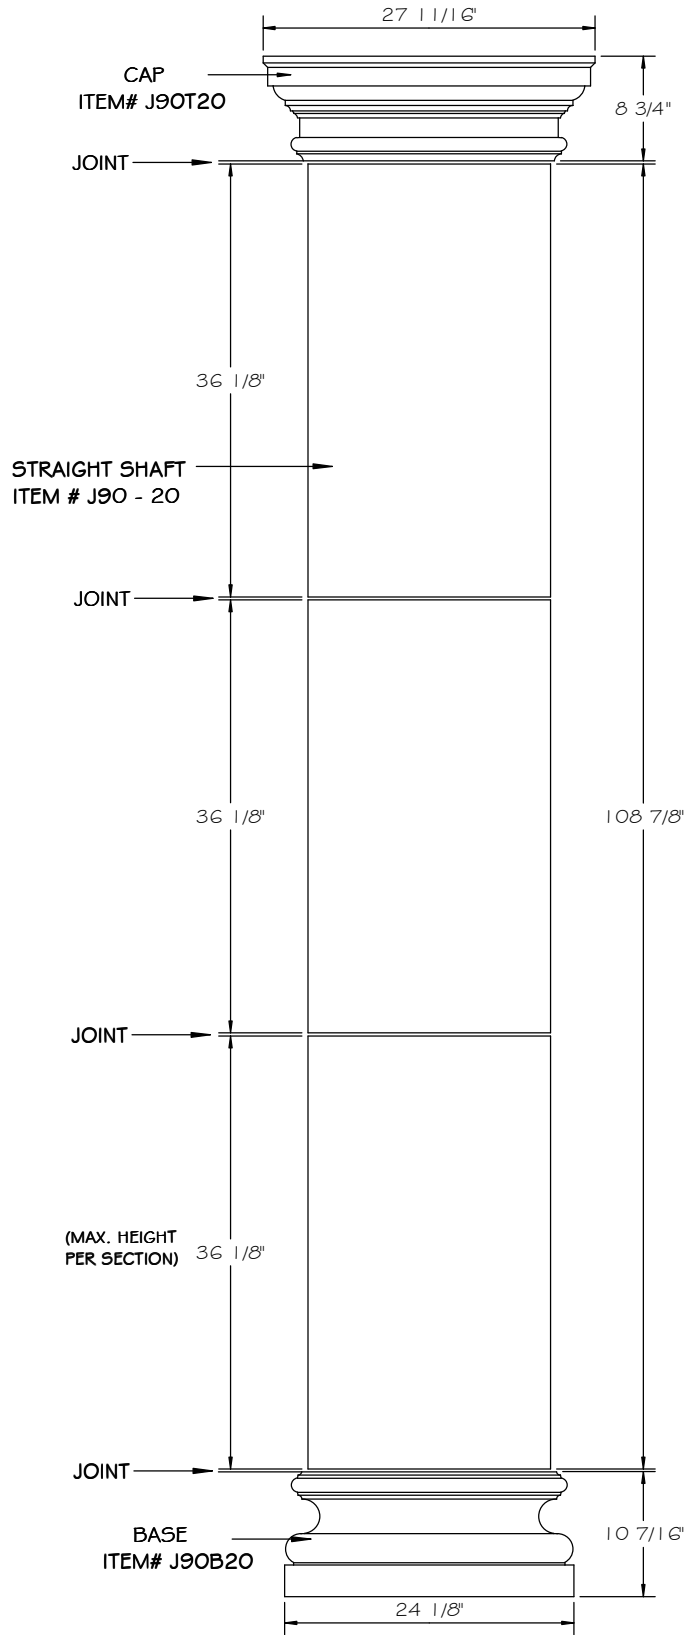

FRONT VIEW

NOTE:
SHAFT HEIGHT CAN BE SHORTENED TO SUIT SPECIFIC NEEDS

20" STRAIGHT SHAFT COLUMN

(WITH STANDARD CAP & BASE)