



# STONE CAST INC.

2300 KARBACH "B" HOUSTON TX 77092

Office: 713-683-6780 \* Fax: 713-683-6749 \* [www.houstonstonecast.com](http://www.houstonstonecast.com)

# TUSCAN 12" FULL COLUMN

SCALE 3/4" = 1' 0"

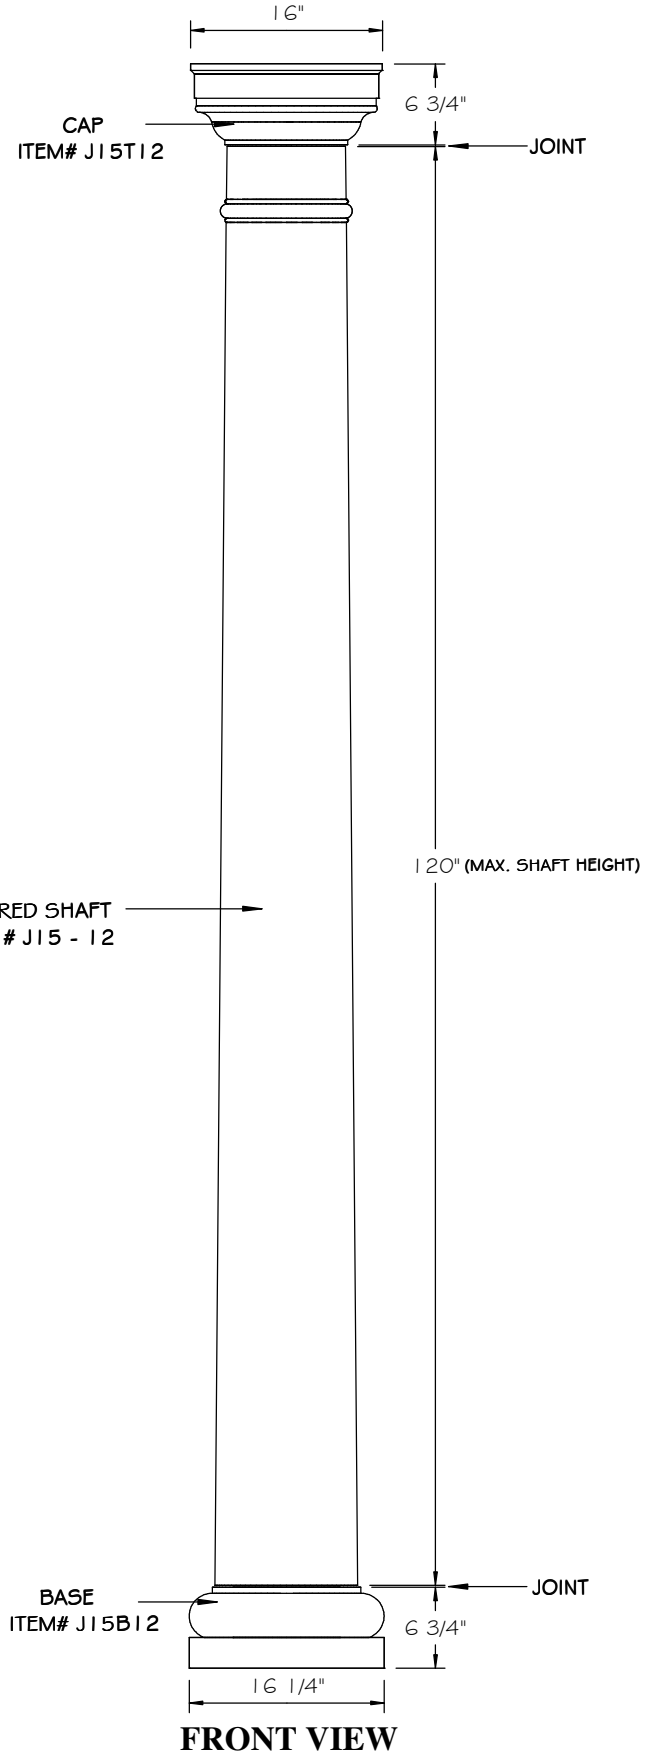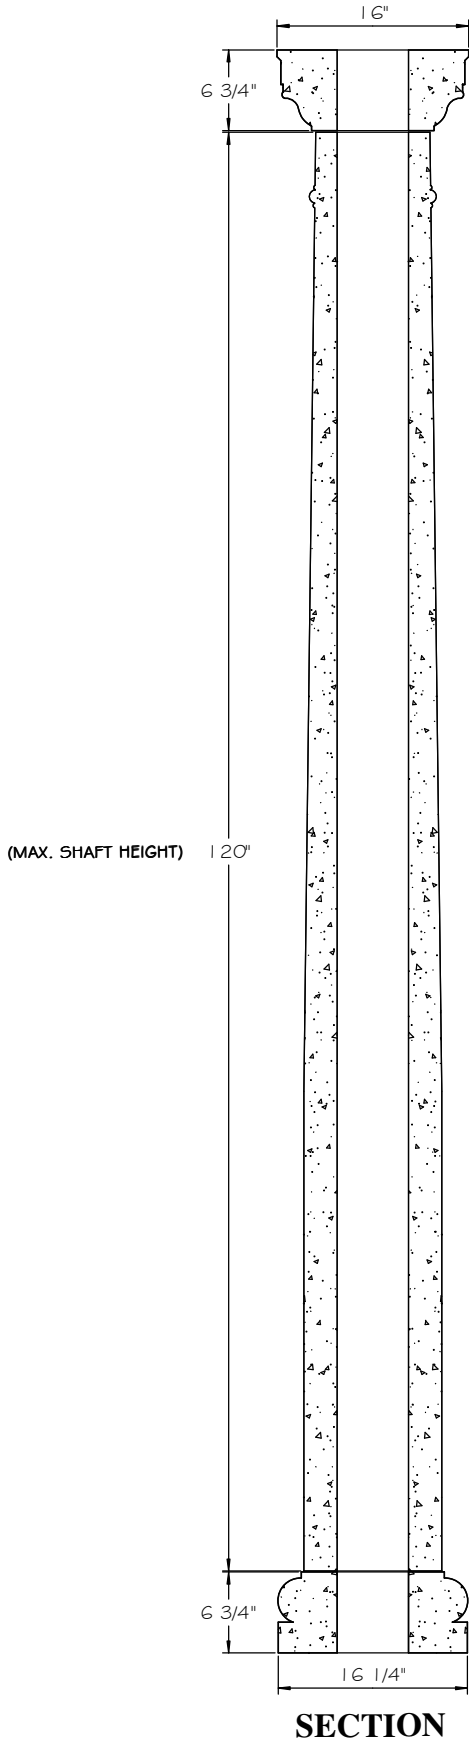

NOTE:  
SHAFT HEIGHT CAN BE SHORTENED TO SUIT SPECIFIC NEEDS

## 12" TUSCAN TAPERED COLUMN