


# STONE CAST INC.

2300 KARBACH "B" HOUSTON TX 77092


Office: 713-683-6780 \* Fax: 713-683-6749 \* [www.houstonstonecast.com](http://www.houstonstonecast.com)

# TUSCAN 14" FULL COLUMN

SCALE 3/4" = 1' 0"

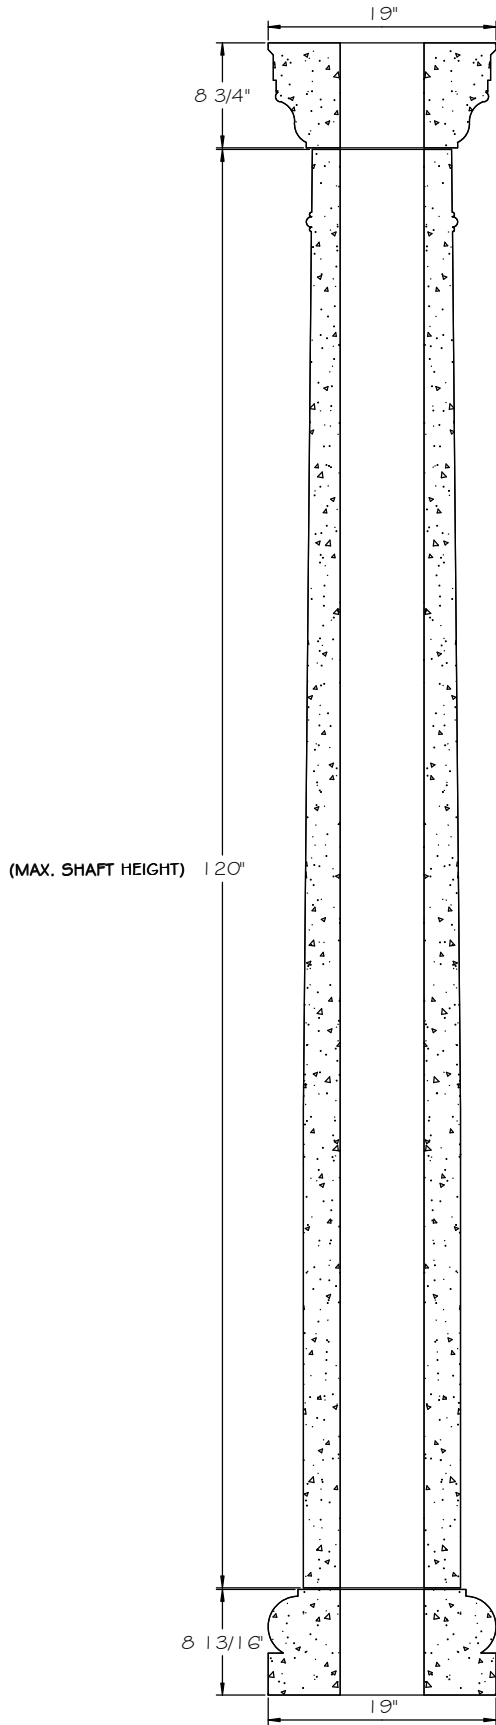

**SECTION**

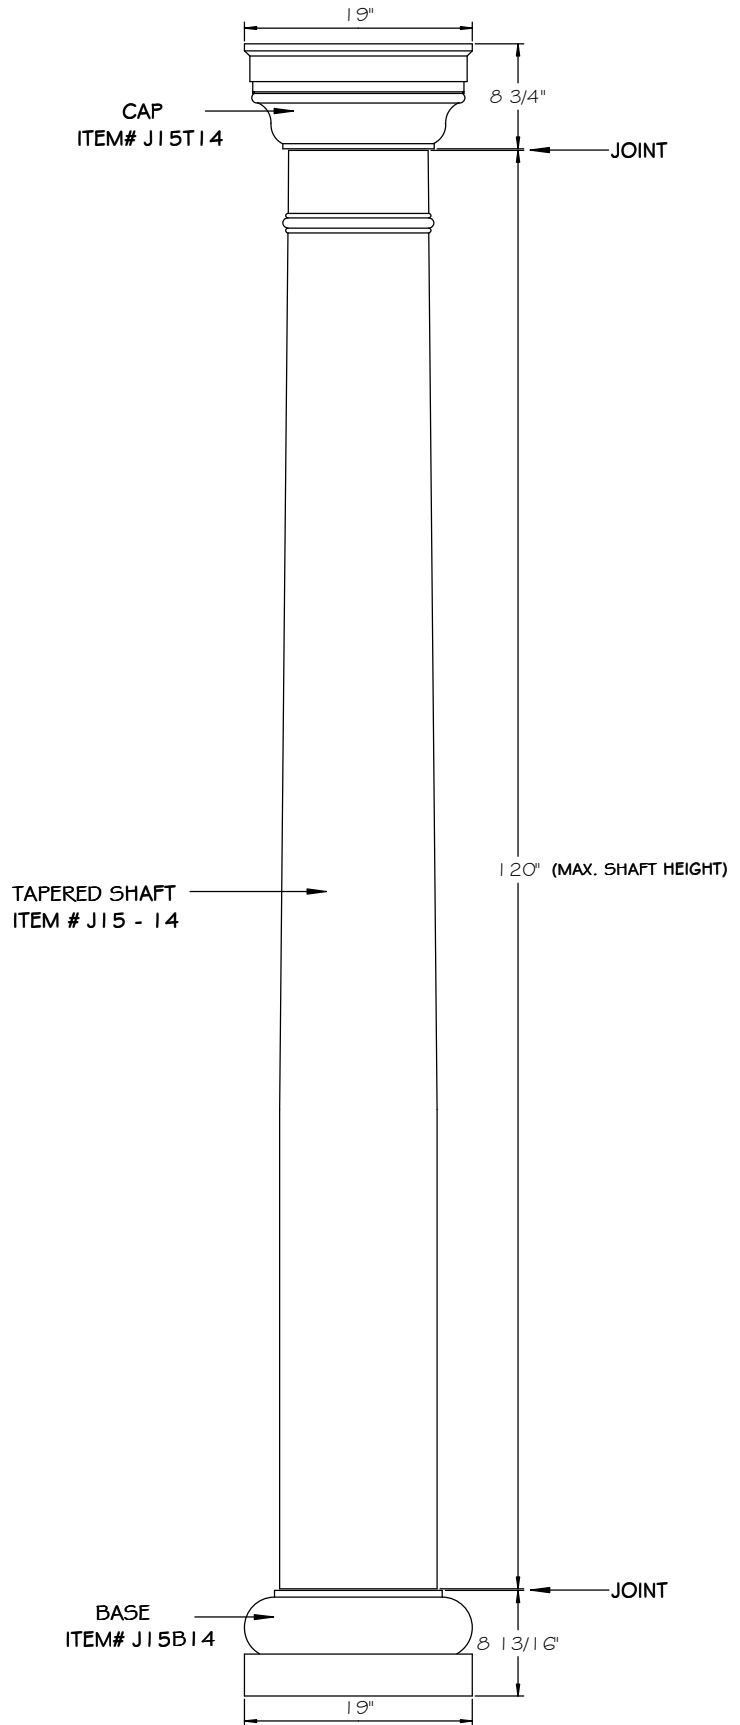

**FRONT VIEW**

NOTE:  
SHAFT HEIGHT CAN BE SHORTENED TO SUIT SPECIFIC NEEDS

## 14" TUSCAN TAPERED COLUMN