



# STONE CAST INC.

2300 KARBACH "B" HOUSTON TX 77092

Office: 713-683-6780 \* Fax: 713-683-6749 \* www.houstonstonecast.com

# TUSCAN 8" FULL COLUMN

SCALE 1" = 1' 0"

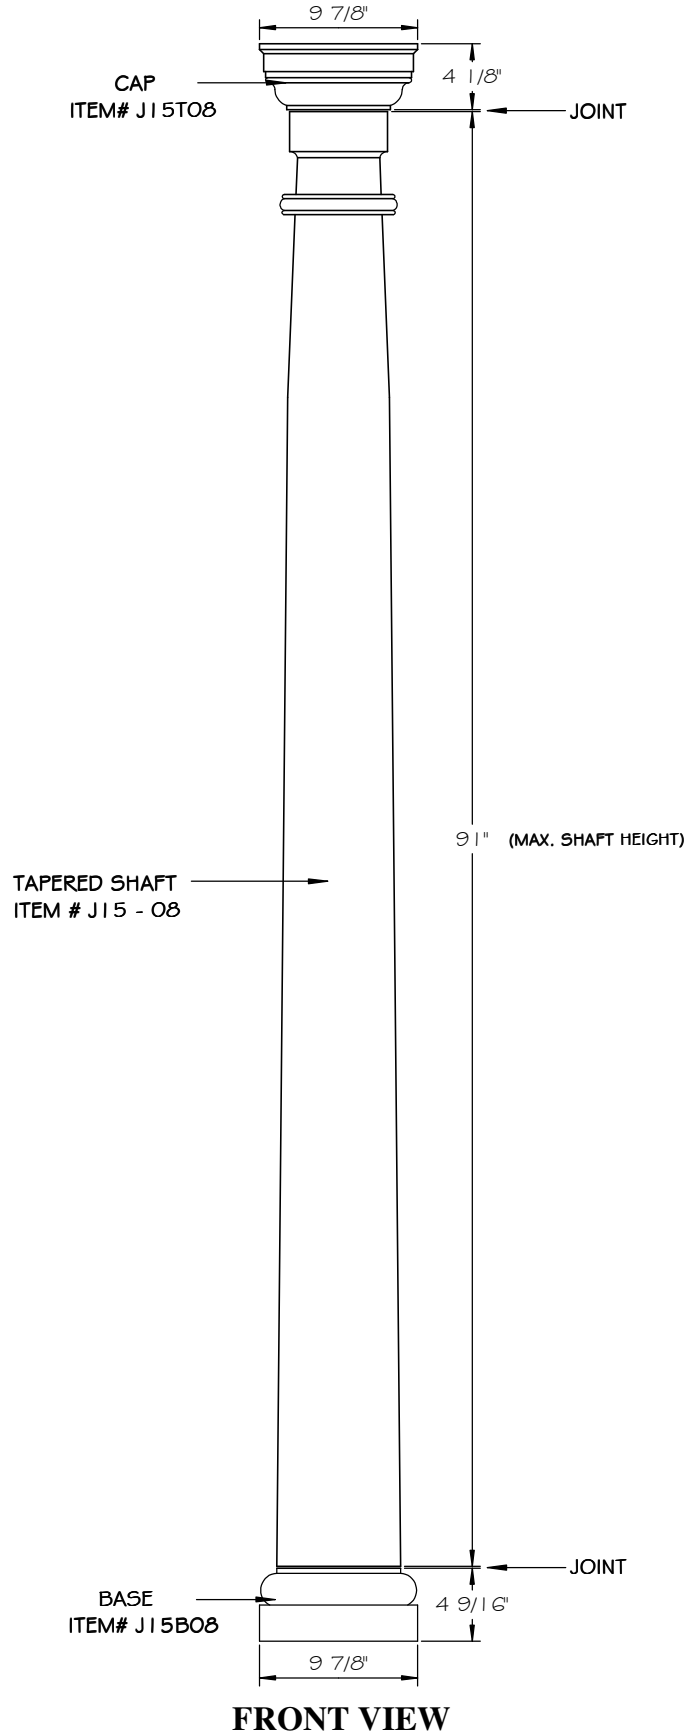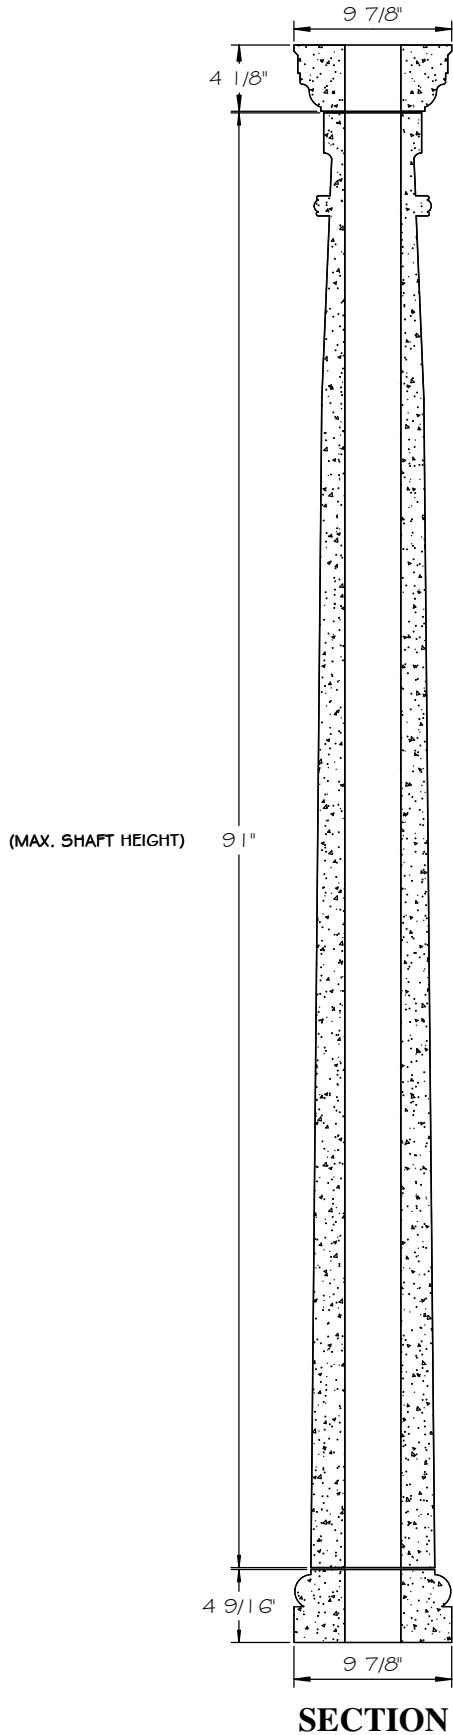

NOTE:  
SHAFT HEIGHT CAN BE SHORTENED TO SUIT SPECIFIC NEEDS

## 8" TUSCAN TAPERED COLUMN